

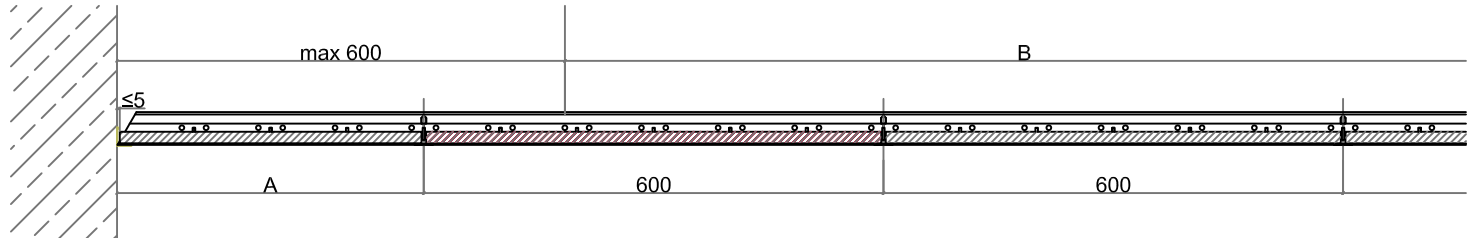



G-GRID CEILING TILE
 TO BE INSTALLED TO MANUFACTURERS INSTRUCTIONS & RECOMMENDATIONS.
 H-PANEL CUT TO TILES DROPPED INTO CEILING GRID.

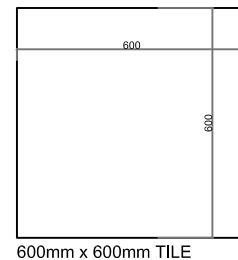

SUSPENDED CEILING ARRANGEMENT 1:20

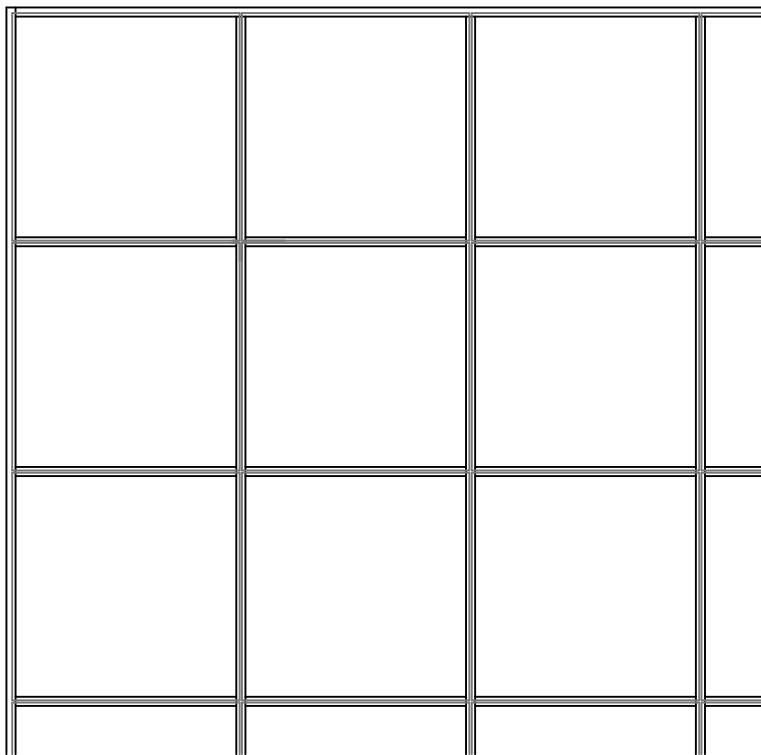

600mm x 600mm TILE

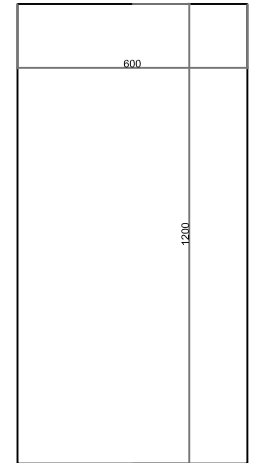

600mm x 1200mm TILE

TILE SIZES 1:20

TILE GRID 1:20

NOTES

G-GRID IS A PVC CEILING TILE SYSTEM, WHICH WILL WORK WITH ANY MANUFACTURERS 25MM GRID CEILING SYSTEM. THE TILES CAN BE CUT TO ANY SIZE AND UNLIKE MOST CEILING TILES, THE G-GRID CAN BE TAKEN DOWN TILE BY TILE, PUT IN THE SINK AND WASHED IN SOAP AND WATER. THIS PRODUCT DOES NOT DIS-COLOUR, IT HAS A VERY LONG LIFE SPAN AND THEN CAN BE RECYCLED. ANY WASTE FROM THIS PRODUCT IS USED TO MAKE PACKERS, SO NOTHING GOES TO WASTE. BESPOKE SOLUTIONS CAN BE DISCUSSED WITH OUR TEAM FOR ANY SOLUTIONS IF ISSUES ARISE ON SITE. AN ALTERNATIVE TILE TO THIS IS A PVC COVERED PLASTERBOARD SATIN SPAR TILE. WE CAN UPGRADE THE GRID AND TILE SYSTEMS TO MEET 1 HR FIRE BARRIER, DETAILS AVAILABLE ON REQUEST.